


# CONCEPTUAL FLOOR PLAN—FIRST FLOOR

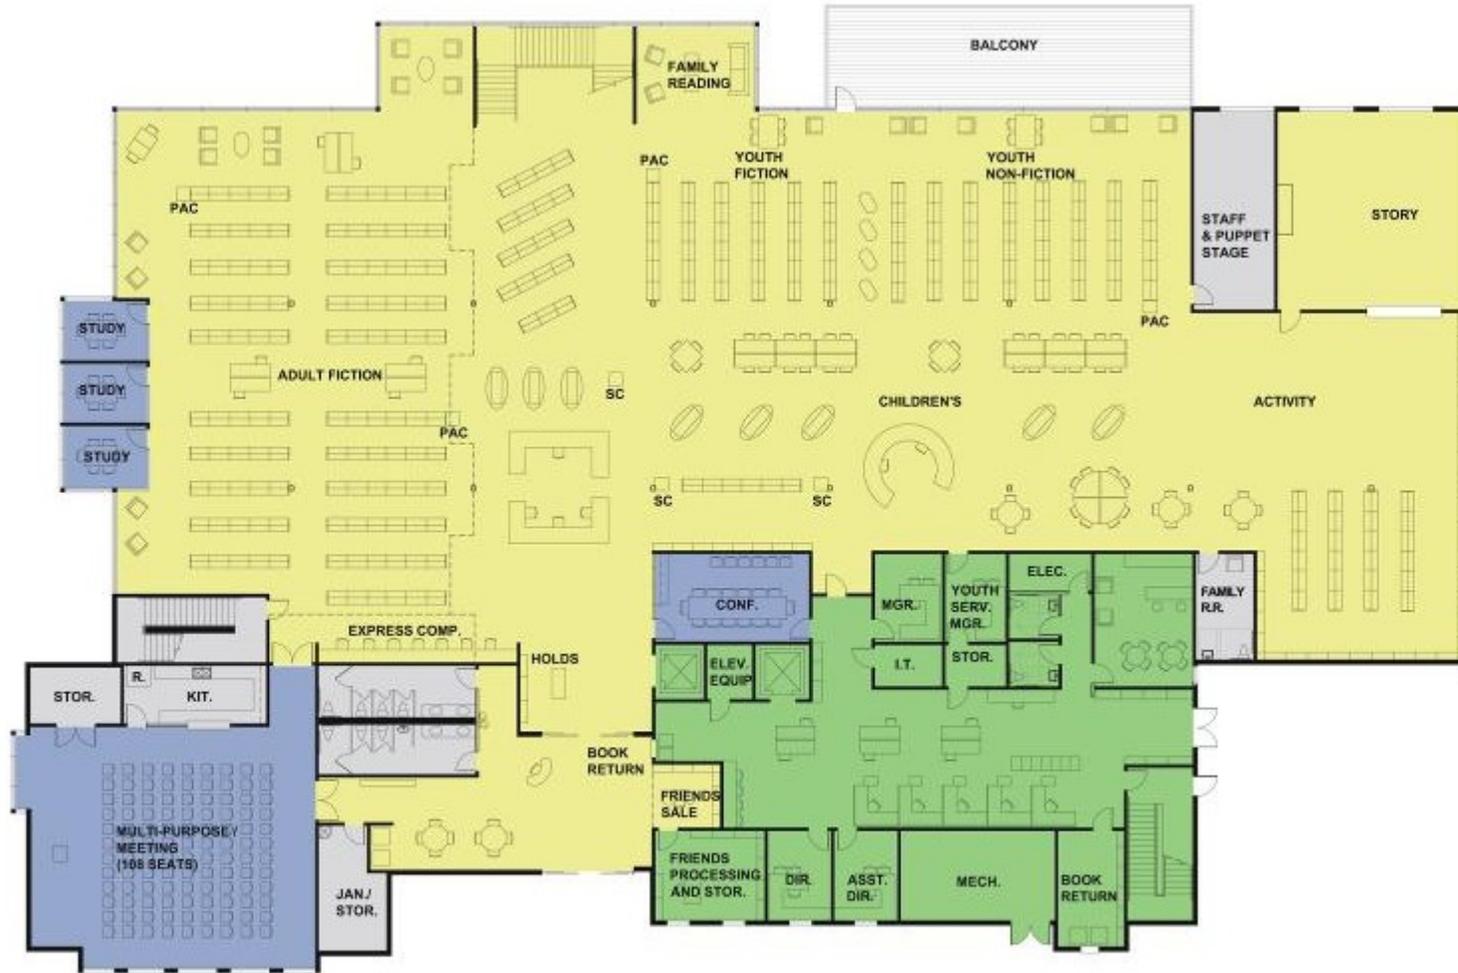

① WALNUT SPRINGS - 1ST FLOOR  
SCALE: 1/8" = 1'-0"

For illustrative purposes only



Sevier-Goodback County Public Library

Project No. 00090

NOT FOR CONSTRUCTION  
Conceptual Design

720