
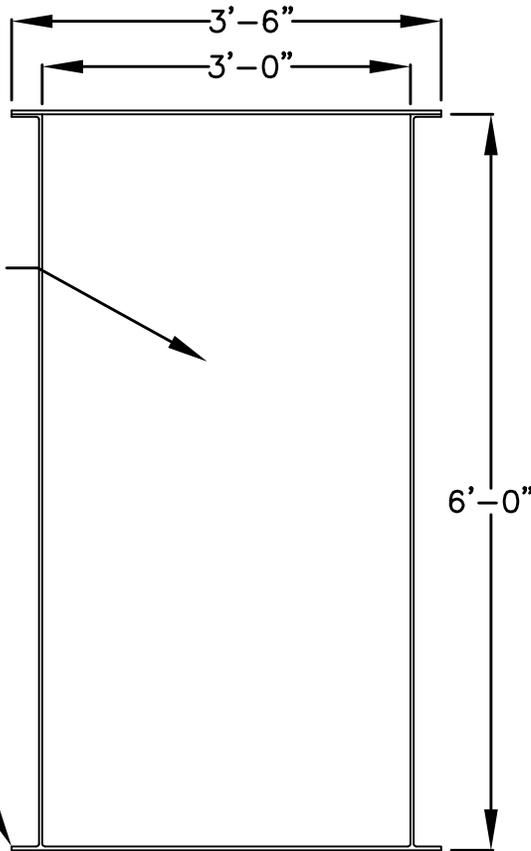


TOP VIEW

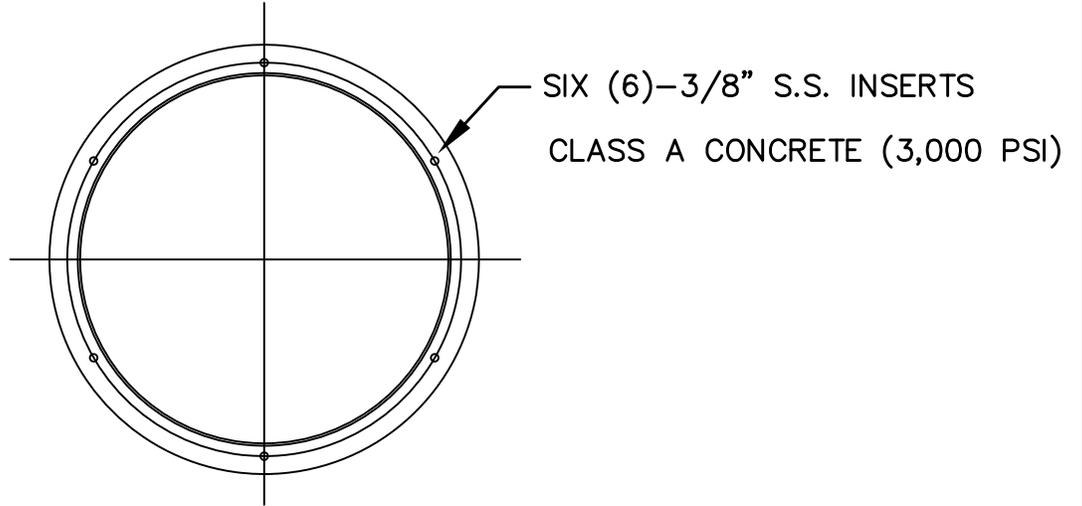

36" I.D. X 72" DEEP
CONCRETE BASIN

ANTI-FLOTATION
FLANGE

GRINDER PUMP STATION PLAN

NOTE:

1. PLANS SHALL BE SUBMITTED TO THE UTILITY DIRECTOR FOR APPROVAL.



THE CITY OF
SEGUIN

DATE ISSUED: JUNE 1, 2013		TITLE	
REV	DATE	BY	RESIDENTIAL LIFT STATION SHEET 1 OF 2
SCALE: N.T.S.		DRAWING No. WW-13	