


SYSTEM DETAIL

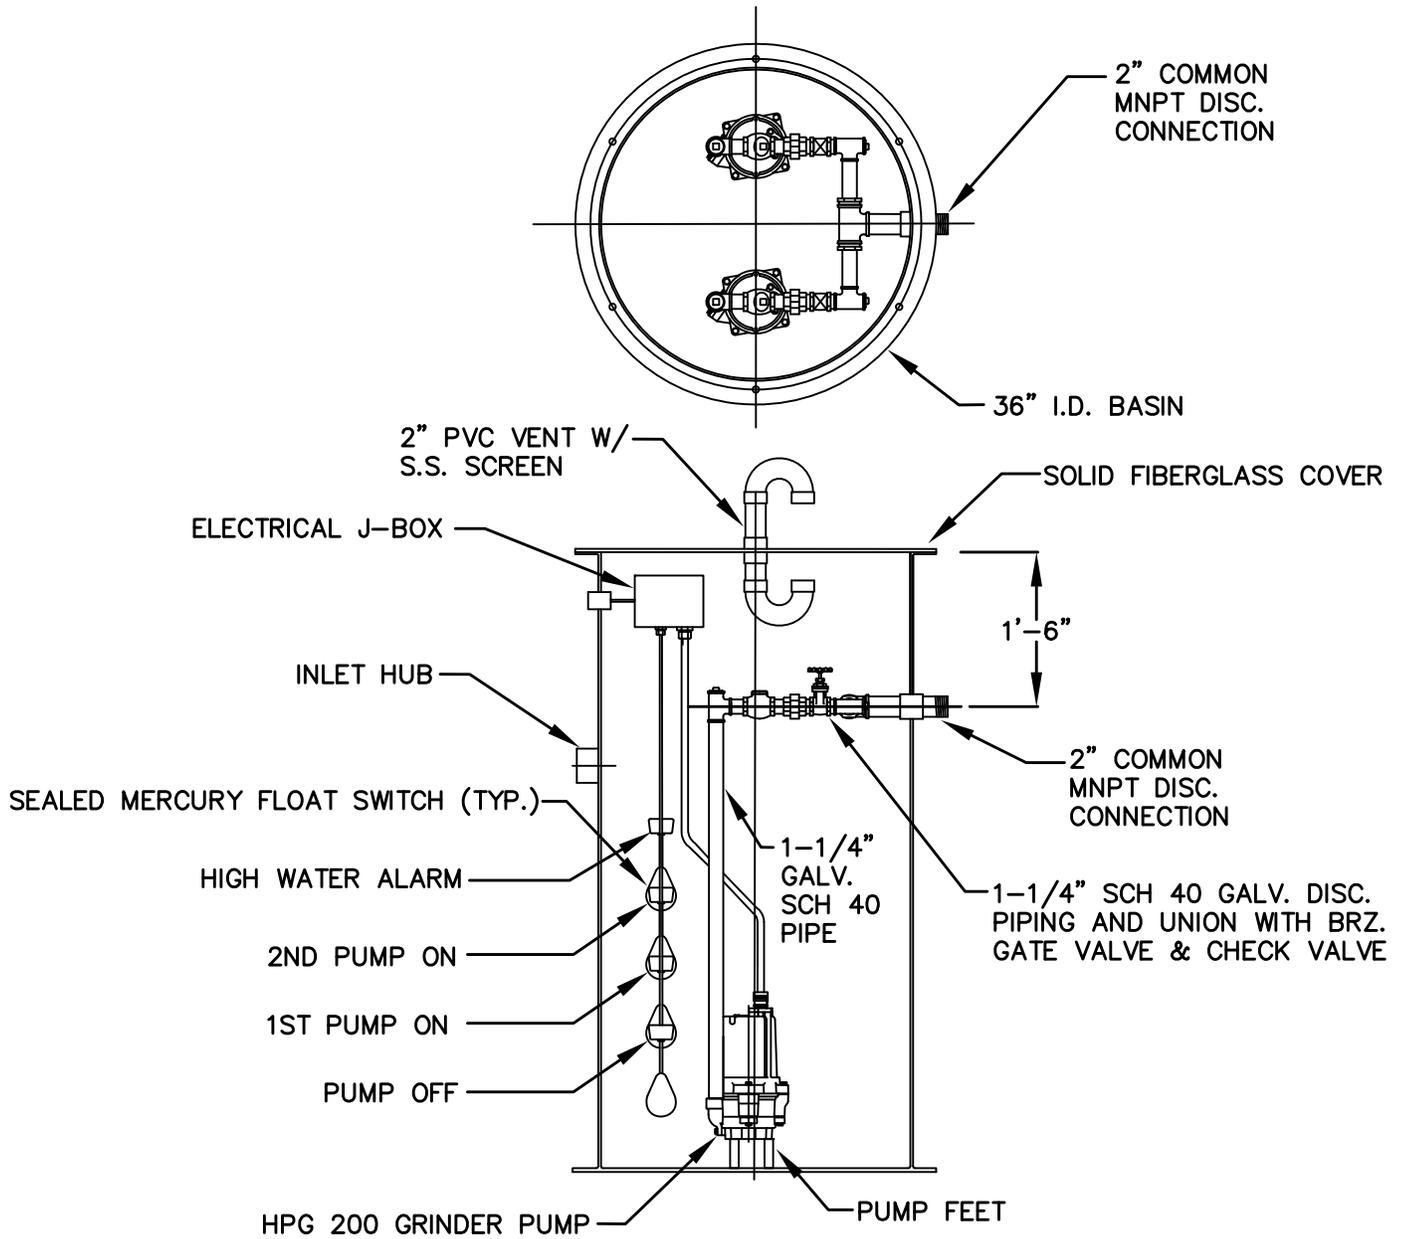

GRINDER PUMP STATION DETAIL

NOTE:

1. PLANS SHALL BE SUBMITTED TO THE UTILITY DIRECTOR FOR APPROVAL.



THE CITY OF  
**SEGUIN**

DATE ISSUED:	JUNE 1, 2013	
REV	DATE	BY

TITLE	
RESIDENTIAL GRINDER PUMP SHEET 2 OF 2	
SCALE:	DRAWING No.
N.T.S.	WW-14