


**PLAN STORM SEWER CURB INLET DETAIL
SUGGESTED CONFIGURATION**



**ELEVATION STORM SEWER CURB INLET DETAIL
SUGGESTED CONFIGURATION**

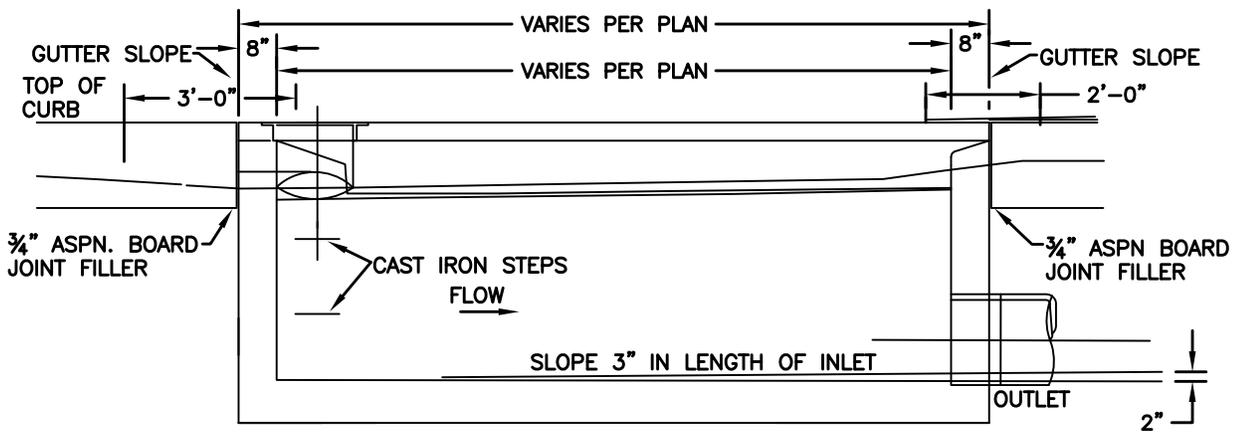

THE CITY OF
SEGUIN

DATE ISSUED: JUNE 1, 2013		TITLE	
REV	DATE	BY	STORM SEWER CURB INLET
SCALE: N.T.S.		DRAWING No. STM-1	