


PLAN VIEW

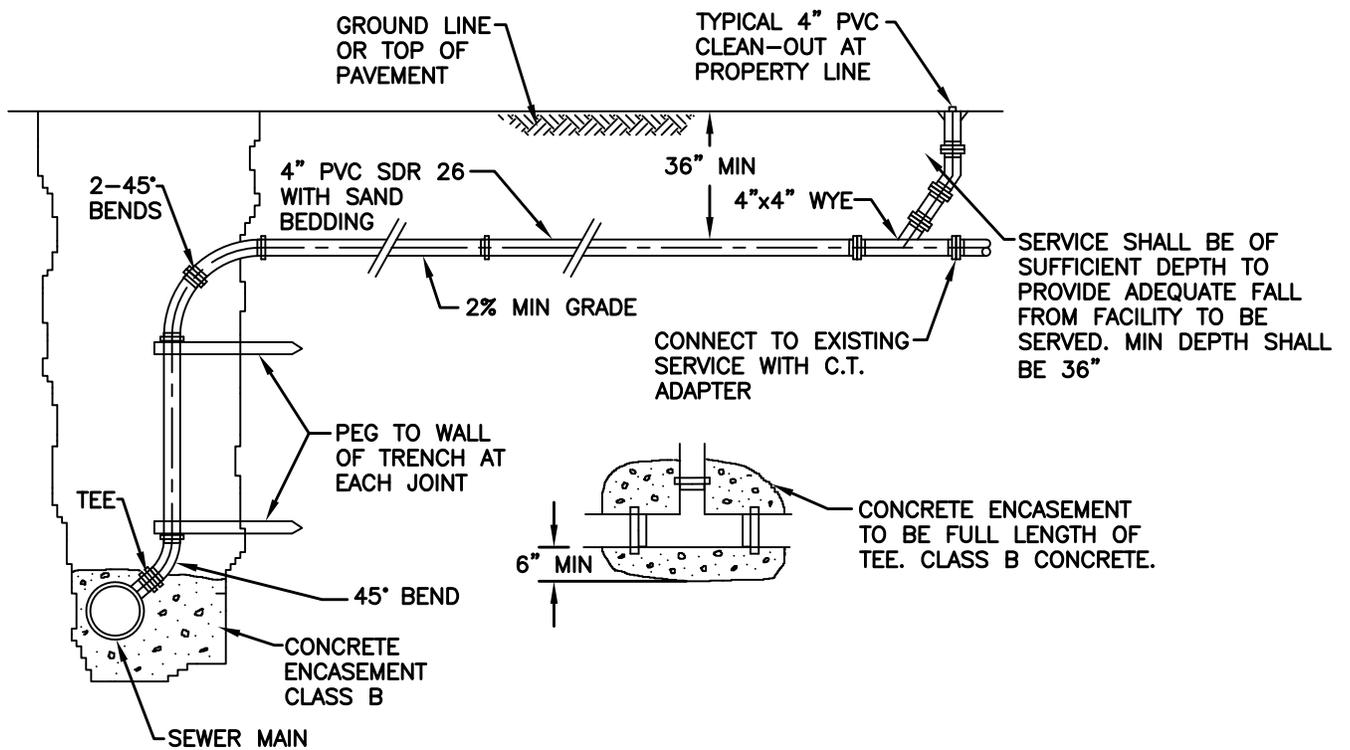

CUSTOMER SERVICE CONNECTION (SEWER)



THE CITY OF
SEGUIN

DATE ISSUED: JUNE 1, 2013		TITLE	
REV	DATE	BY	RESIDENTIAL SERVICE CONNECTION (SEWER)
SCALE: N.T.S.		DRAWING No. WW-1	