


OPENING DETAIL FOR CURB AND GUTTER SECTION



OPENING DETAIL FOR CURB SECTION

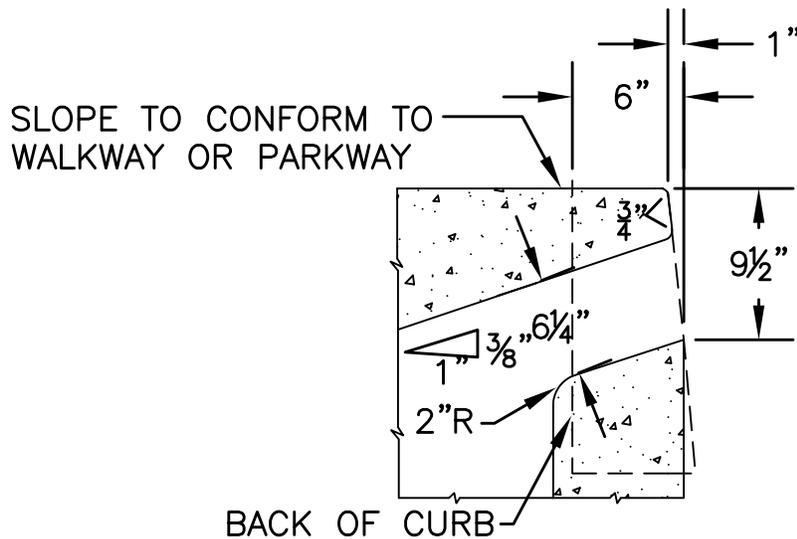

THE CITY OF
SEGUIN

DATE ISSUED: JUNE 1, 2013		TITLE	
REV	DATE	BY	OPENING DETAIL FOR CURB AND GUTTER SECTION
SCALE: N.T.S.		DRAWING No. STM-2	