


RIBBON CURB PLAN



NOTE:

1. 2' TYPICAL UNLESS RESTRICTED BY PROPERTY LINE. BASE MATERIAL SHOULD NOT ENCROACH INTO PRIVATE PROPERTY.
2. EXPANSION JOINT EVERY 40'. SEE SPECIFICATIONS FOR DETAILS.

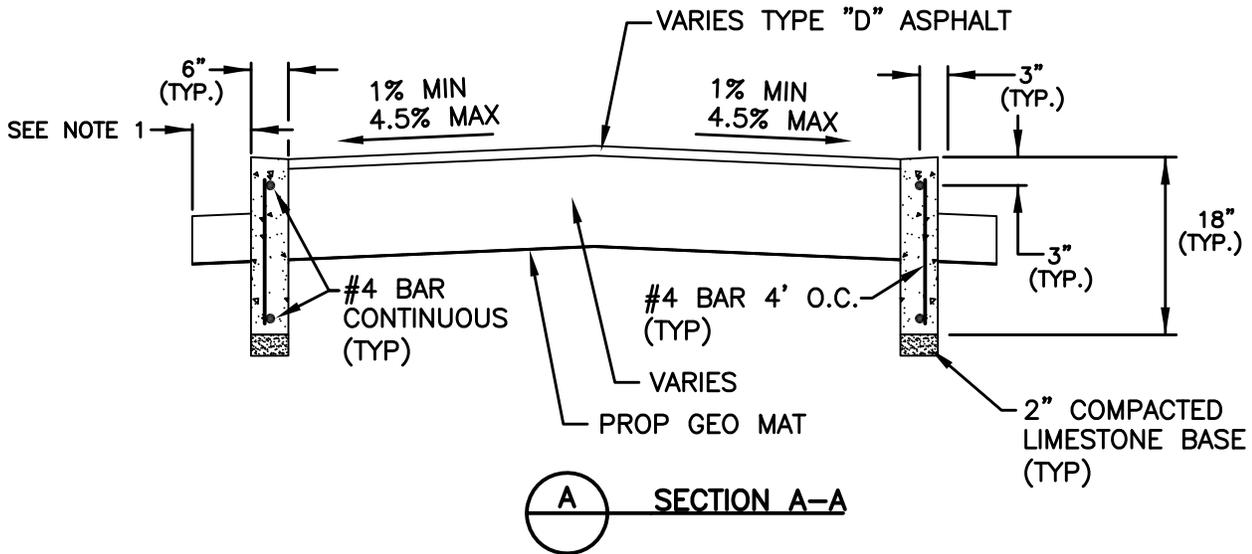

THE CITY OF
SEGUIN

DATE ISSUED: JUNE 1, 2013		TITLE	
REV	DATE	BY	RIBBON CURB
SCALE: N.T.S.		DRAWING No. CRB-1	