


MANHOLE RING



RING SECTION

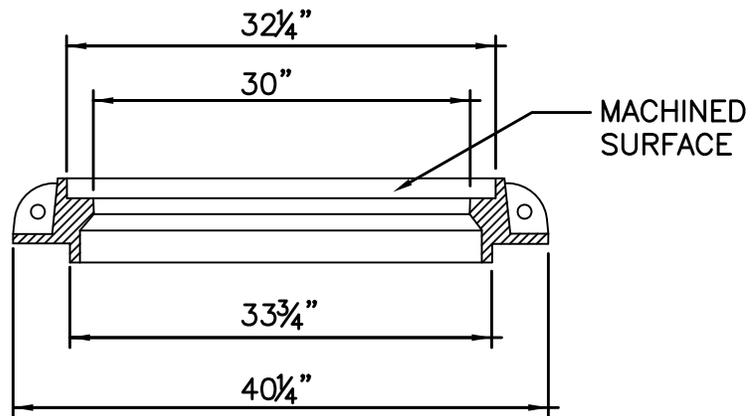

THE CITY OF  
**SEGUIN**

DATE ISSUED: JUNE 1, 2013		TITLE	
REV	DATE	BY	STORM SEWER MANHOLE RING AND COVER SHEET 2 OF 3
			SCALE: N.T.S.
			DRAWING No. STM-5

DATE ISSUED: JUNE 1, 2013		TITLE	
REV	DATE	BY	STORM SEWER MANHOLE RING AND COVER SHEET 2 OF 3
			SCALE: N.T.S.
			DRAWING No. STM-5